

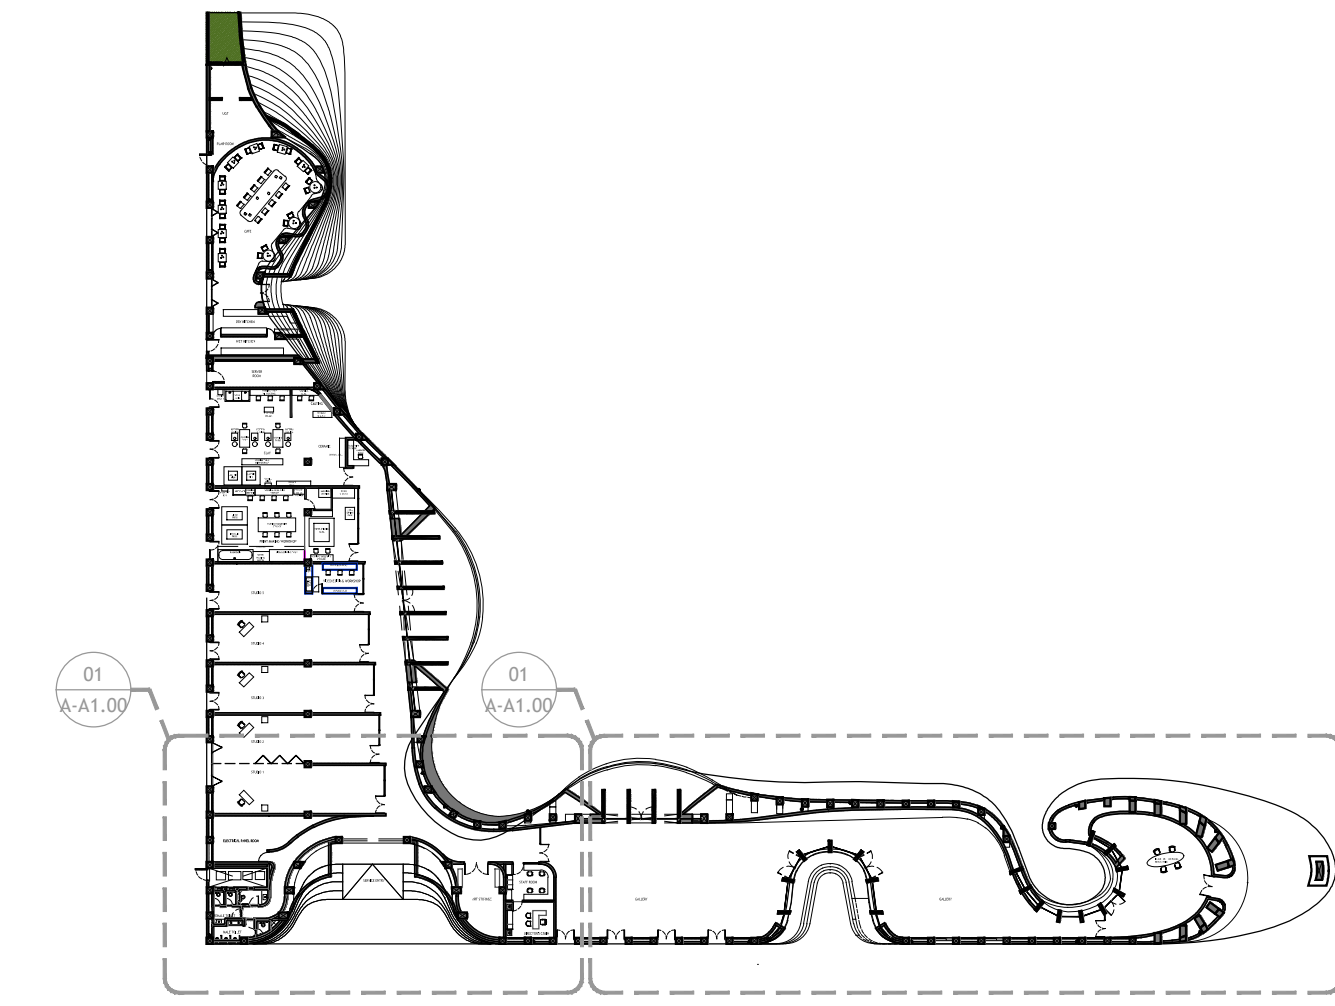


- ALL DIMENSIONS ARE IN MM. U.N.O.
- DO NOT SCALE DRAWINGS.
- CONTRACTOR TO VERIFY LOCATION OF ALL EXISTING UTILITIES AND HVAC/ELECTRICAL/PLUMBING SYSTEMS.
- ANY AMBIGUITY OR DISCREPANCY DISCOVERED SHALL BE REPORTED IMMEDIATELY TO THE ARCHITECT, AND NO WORK SHALL COMMENCE UNTIL THE SAID ISSUE IS RESOLVED.
- THE SITE LEVEL OF 449.500 IS CONSIDERED TO BE THE GARDIN LEVEL. ALL THE LEVELS ARE HENCE MARKED WITH RESPECT TO THIS LEVEL.

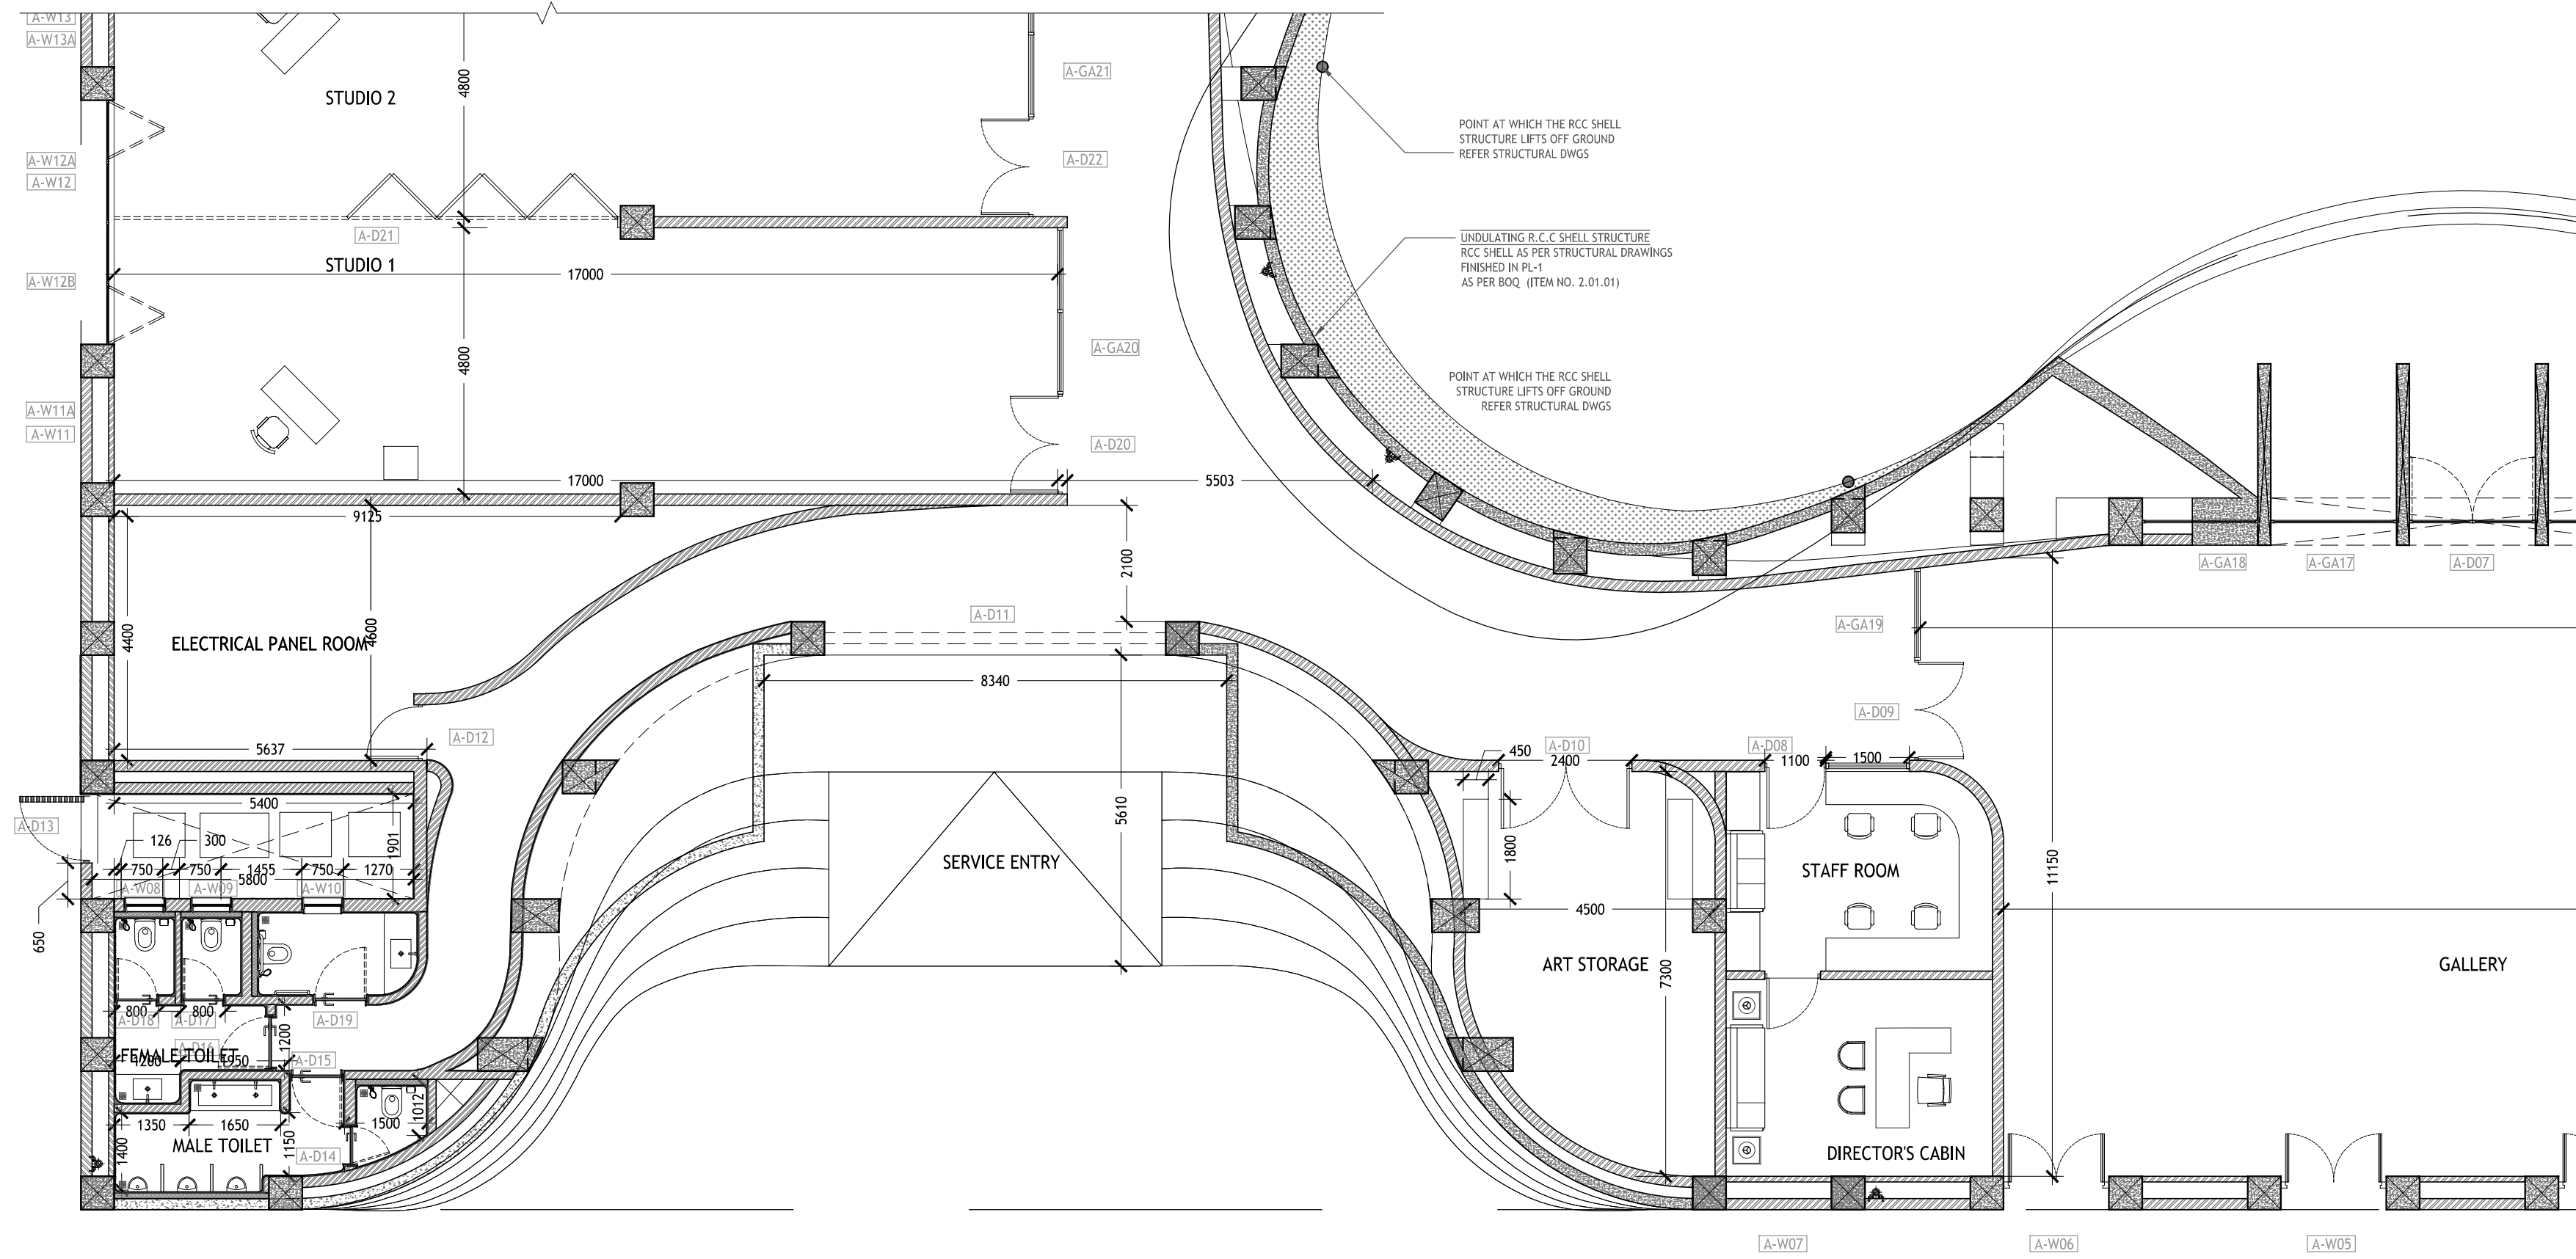

02 KEY PLAN
1:750

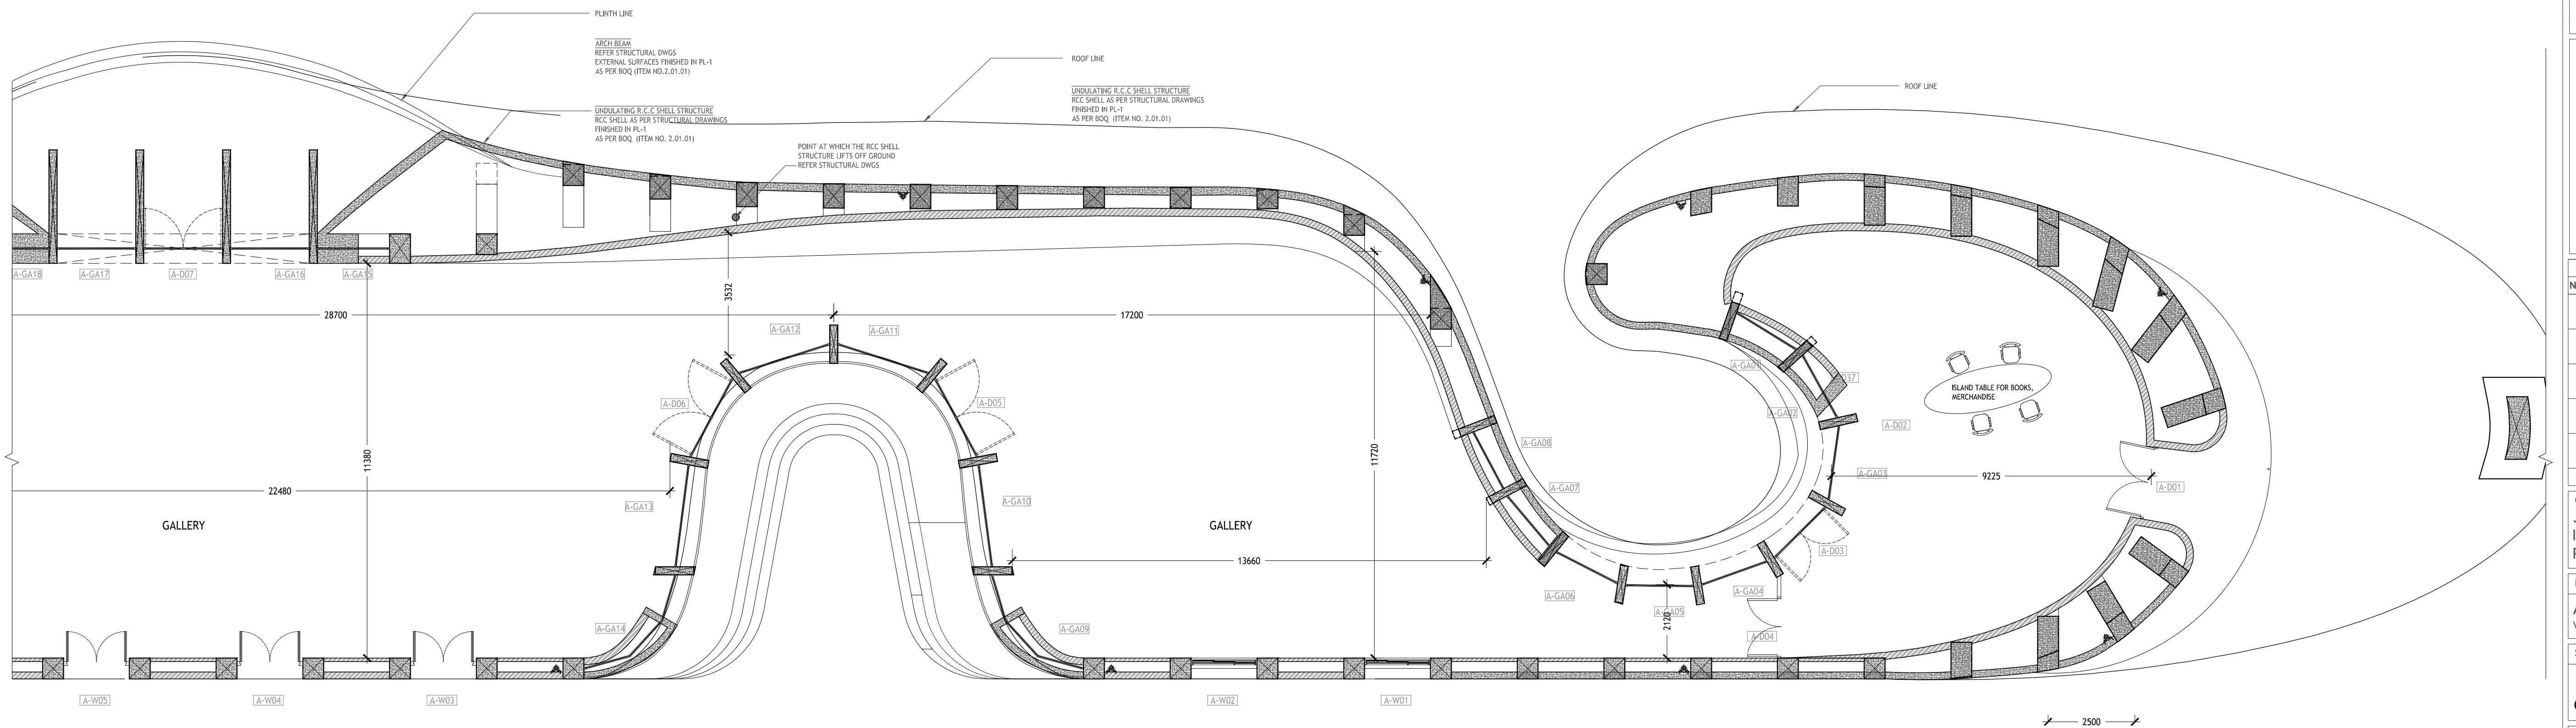

01 GROUND FLOOR PLAN
1:100



NO.	DESCRIPTION	DATE

CLIENT
 JSW REALTY &
 INFRASTRUCTURE
 PVT. LTD.

PROJECT NAME
 ART INDIA RESIDENCY
 VIDYANAGAR

SHEET TITLE
 BLOCK A
 GROUND FLOOR PLAN

DRAWN BY: AS

CHKD BY: KS

DATE: 23/11/23

SHEET NUMBER:
 A-A1.00

GOOD FOR CONSTRUCTION